

For Sale or Lease

10827 Alder Circle - Dallas, TX 75238

NE DALLAS / GARLAND SUBMARKET

**HEAVY POWER
1600 AMPS**



**CITADEL
PARTNERS**

Real Estate Advisors

Scott Jessen, SIOR, CCIM

Managing Partner

(972) 980-2825 o | (214) 914-4068 c


SJessen@CitadelPartnersUS.com

Grant Rickertsen

Associate Advisor

(972) 918-3396 o | (563) 219-3576 c

GRickertsen@CitadelPartnersUS.com

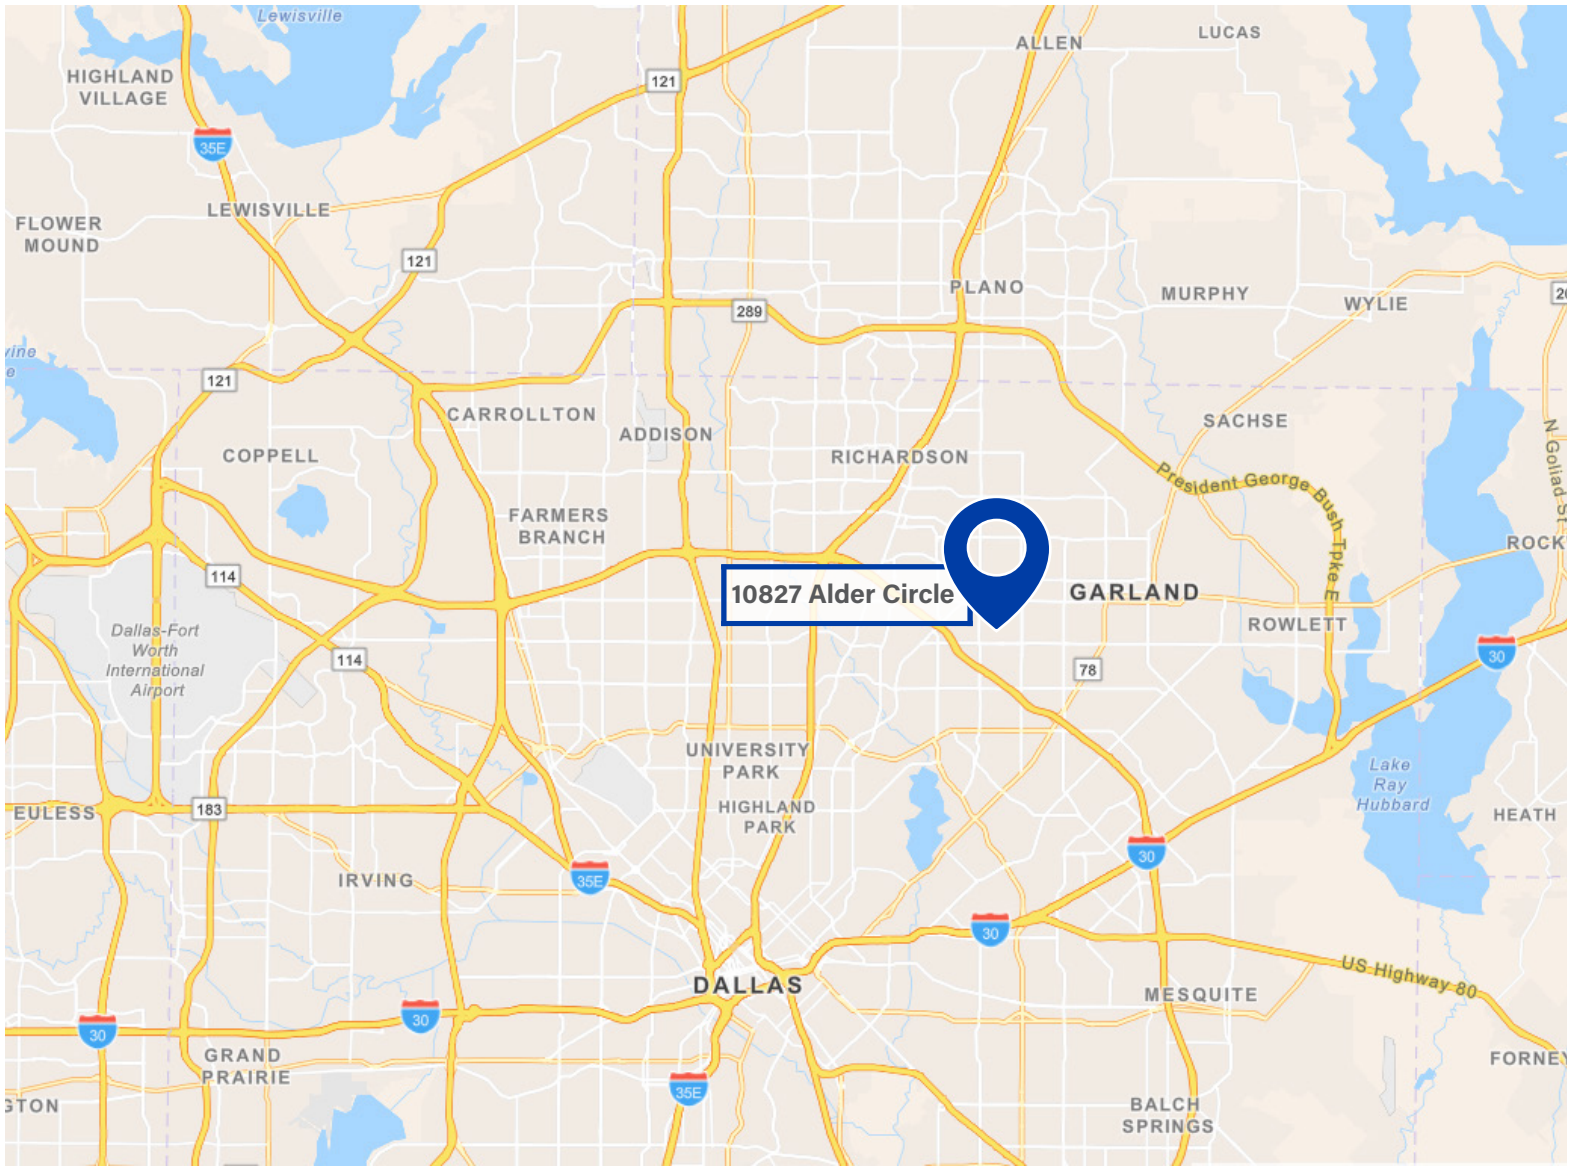


Property Highlights

- Single-Story Flex/Industrial
- 8,980 SF (Est. 1,900 SF Office)
- 0.51 AC Site
- Heavy Power (1,600 Amps)
- 100% HVAC
- Built in 1986
- 3 Grade Level Doors
- 10' to 16' Clear Heights
- Masonry Construction
- Zoned Industrial Research
- Single Tenant (Ability to make 4 Suites)
- 3 Restrooms
- 2 Breakrooms
- 1.78/1,000 SF Parking Ratio (16 Spots)



Floorplan

* FLOORPLAN NOT TO SCALE

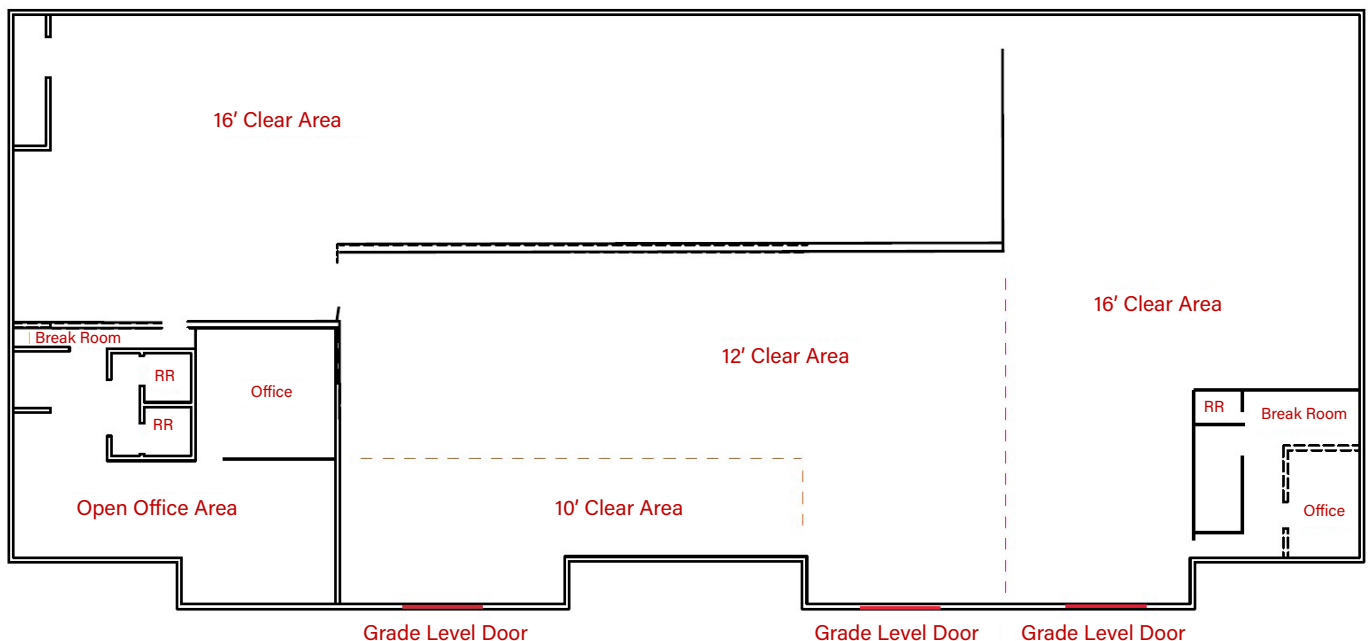

10827 Alder Circle

Dallas, TX 75238



**CITADEL
PARTNERS**

Real Estate Advisors

15770 North Dallas Parkway, Suite 800
Dallas, Texas 75248
(972) 980-2800

300 Throckmorton Street, Suite 560
Fort Worth, TX 76102
(817) 840-7200

CitadelPartnersUS.com

Copyright ©2025 Citadel Partners, LLC. The information contained herein was obtained from sources deemed reliable and is believed to be true; it has not been verified and as such, cannot be warranted nor form any part of any future contract.